


Roosevelt Elementary School
Lower Level Floor Plan

Scale 1" = 40'-0"

Roosevelt Elementary School
Upper Level Floor Plan

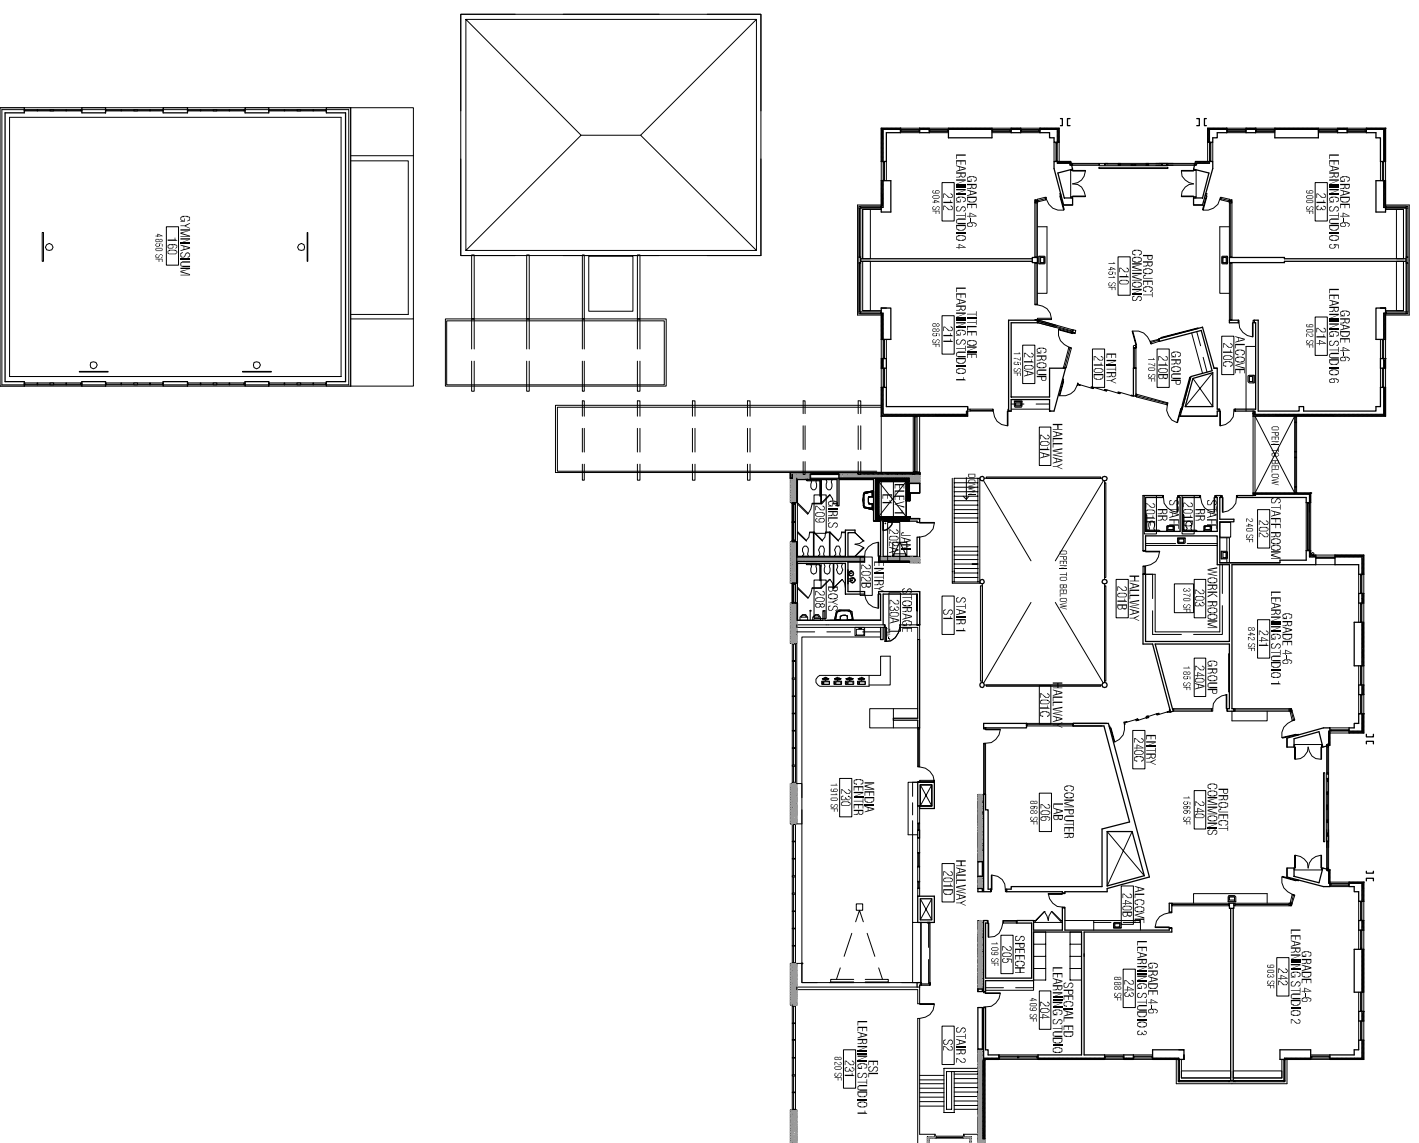

scale 1" = 40'-0"