



Jackson Elementary School
Lower Level Floor Plan

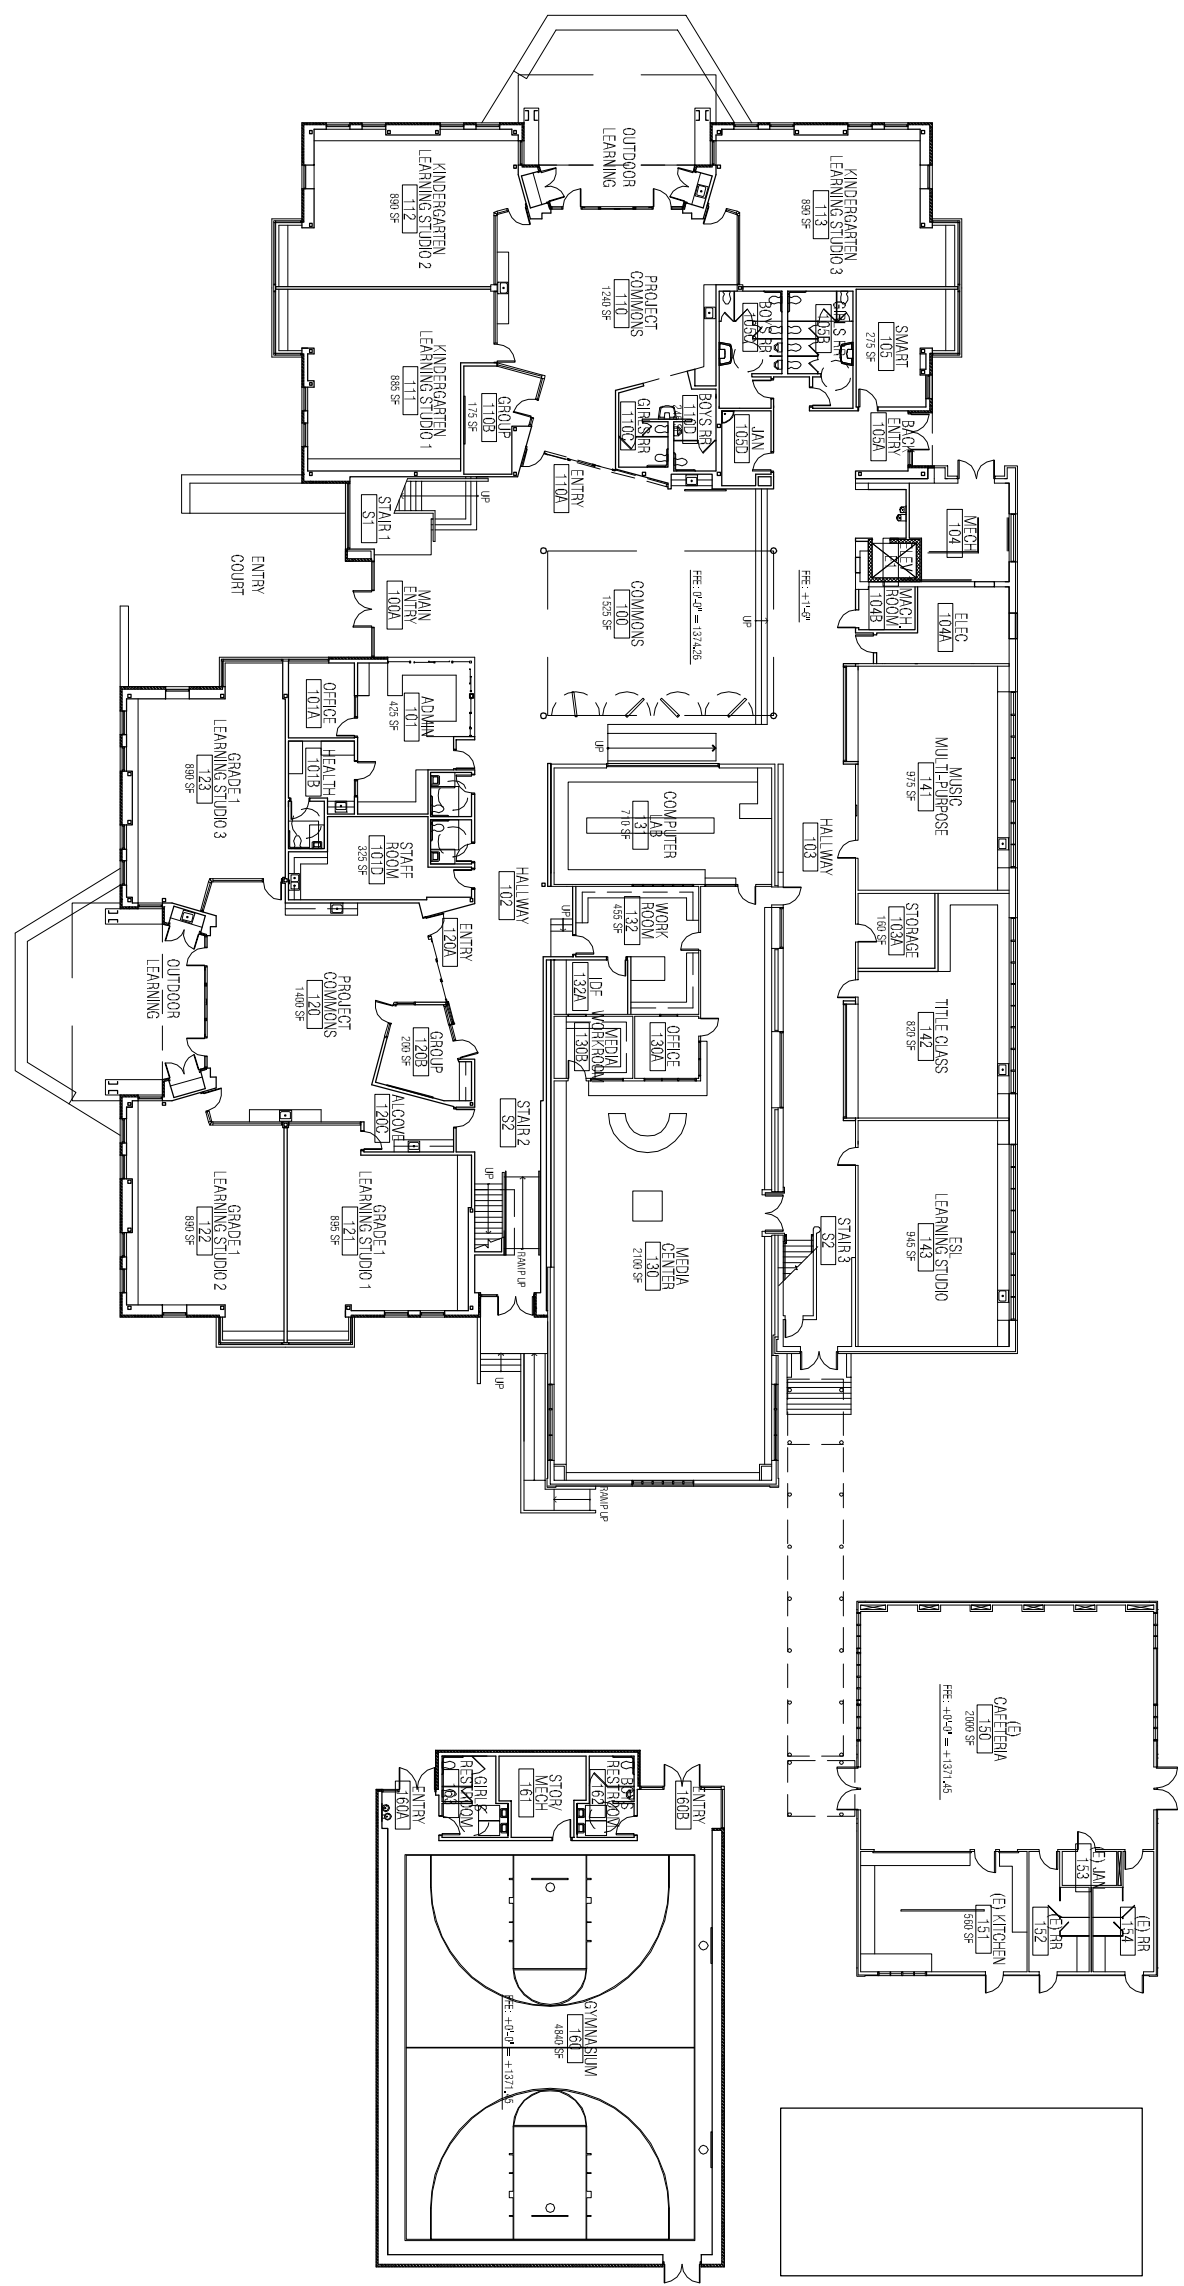

scale $\frac{1}{32}'' = 1'-0''$

Jackson Elementary School
Upper Level Floor Plan

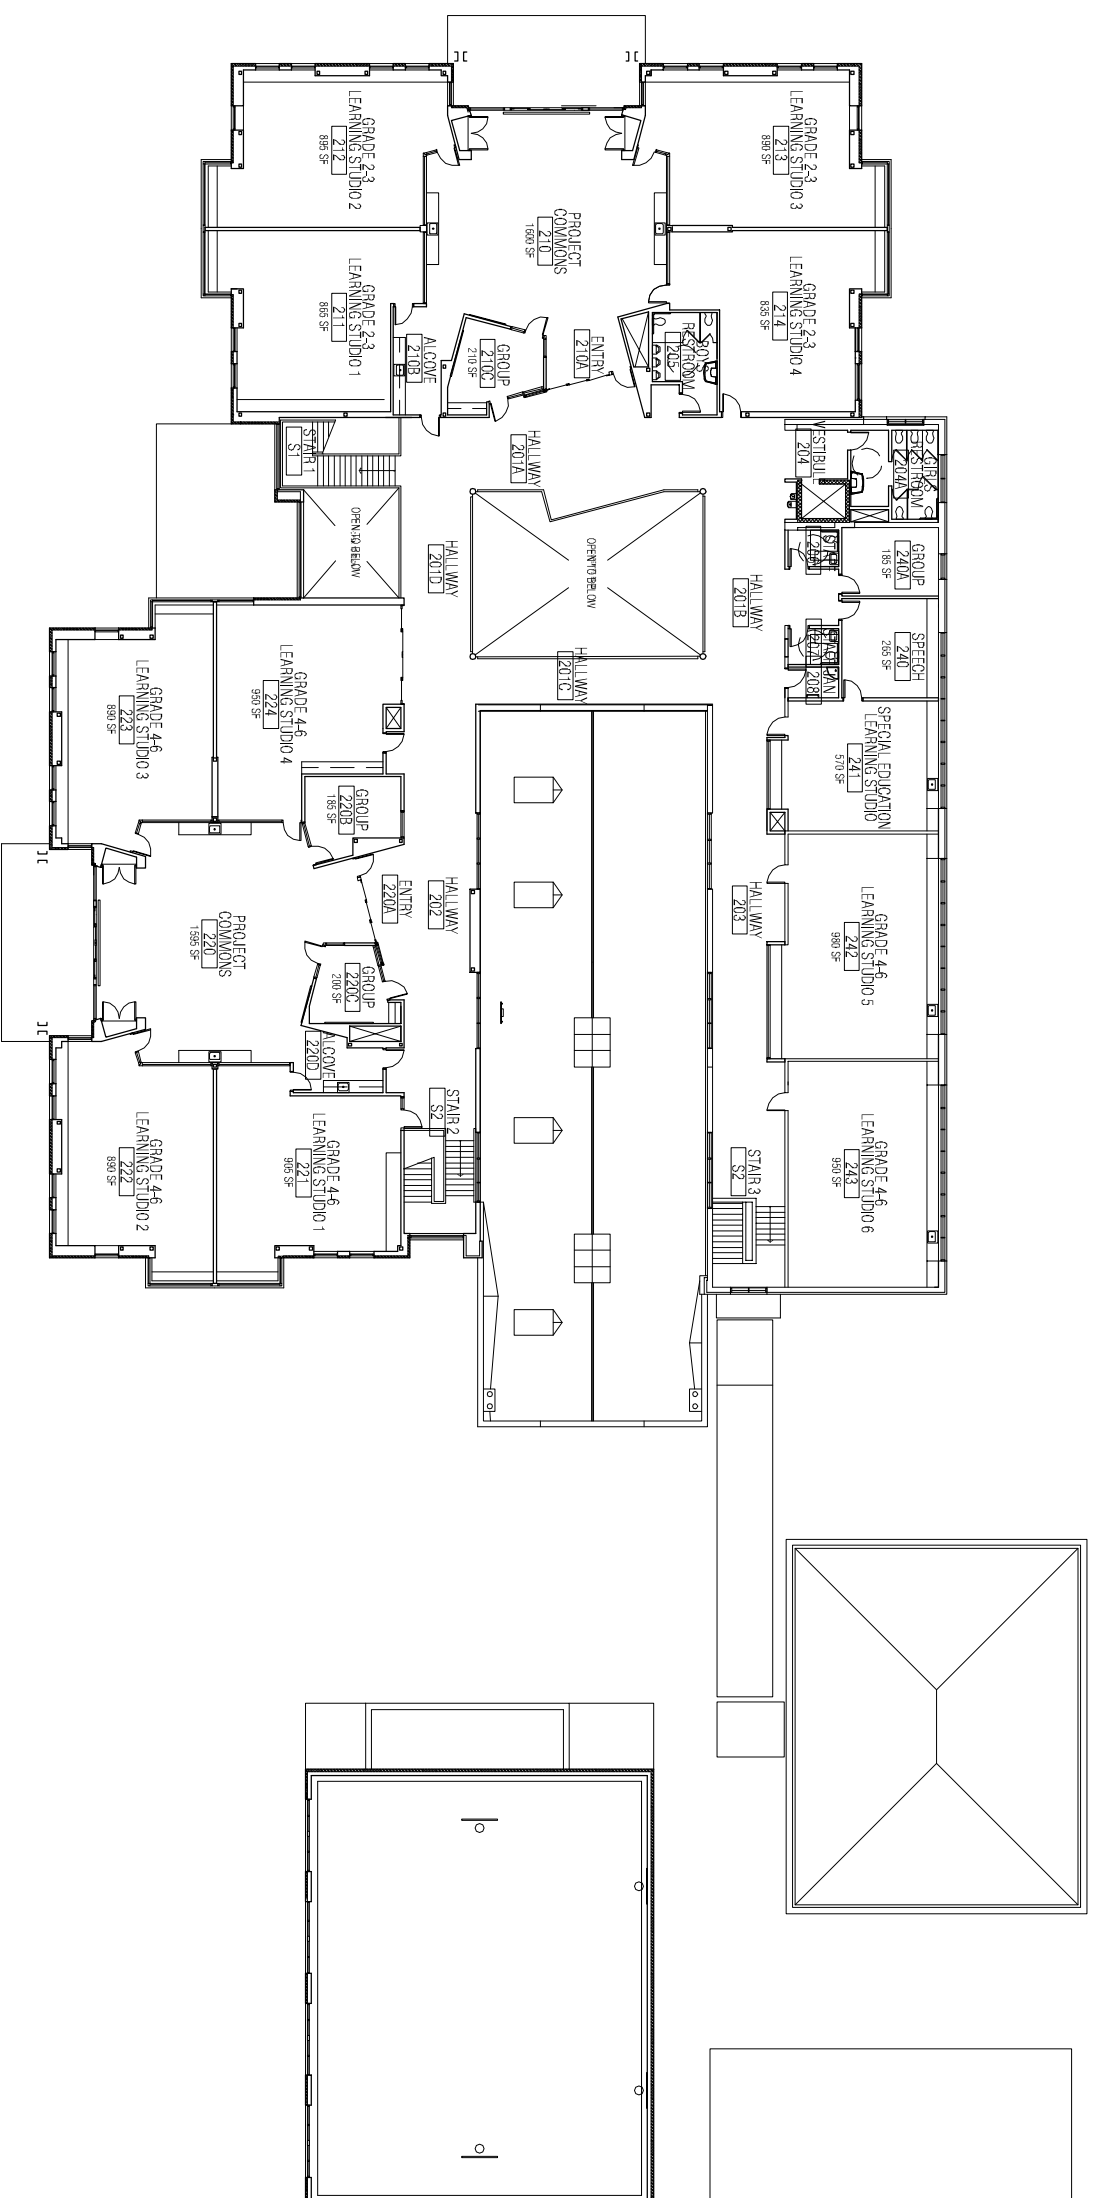

scale $\frac{1}{32}'' = 1'-0''$